

THIS DRAWING IS COPYRIGHT
PROTECTED AND REMAINS THE
PROPERTY OF HK SURVEYING & DESIGN
LLP

DO NOT SCALE FROM THIS DRAWING

ALL DIMENSIONS AND LEVELS TO BE
CHECKED ON SITE

DISCREPANCIES TO BE REPORTED TO HK
SURVEYING & DESIGN LLP BEFORE
PROCEEDING

REVISIONS

-
-

CLIENT

JAMES HAMBRO & PARTNERS

PROJECT

6A RANDOLPH PLACE
EDINBURGH
EH3 7TE

DRAWING TITLE

PROPOSED FLOOR PLAN

SCALE
1:100 @ A3

DATE
MAY 2022

DRAWN BY
JMC

STATUS
SPACE PLANNING


DWG NO
1176 | 002

REVISION
-

HK surveying & design

0131 225 3597
name@hkstd.co.uk
www.hkstd.co.uk

Level 1
369 High Street
Edinburgh
EH1 1PW

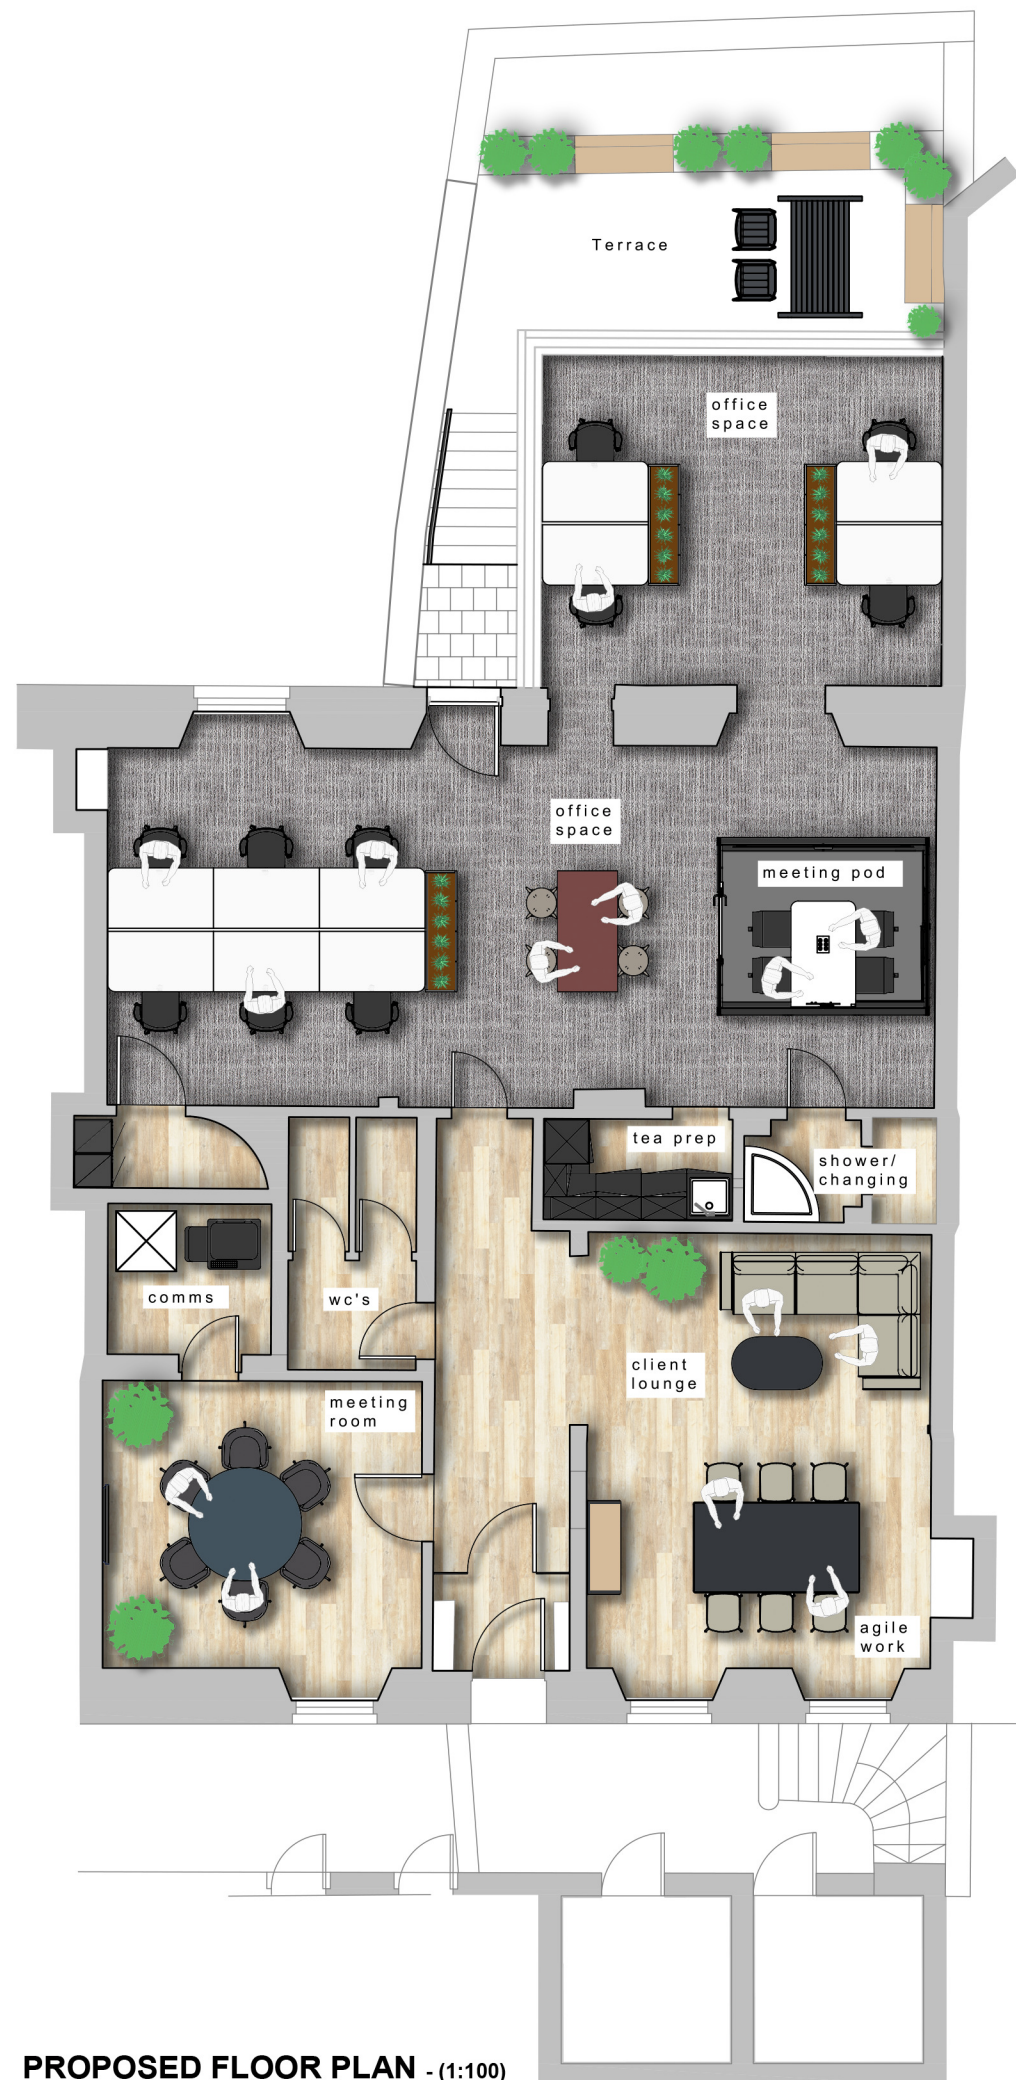

PROPOSED FLOOR PLAN - (1:100)